

DO NOT
SCALE FROM
THIS PRINT

240-J-P-XX-ST-ELW-01-X

SERIES 
240: 2.40MM

GENDER
-J: JACK

TYPE—
-P: PCB

PACKAGING

-BLANK: INDIVIDUALLY BAGGED
-B: FULL TRAY
(QTY >= 100)

– OPTION


-01: PCB THICKNESS 0.040" TO 0.100"

— TERMINATION

TERMINATION
-FLW: EDGE LAUNCH WIDE

— ORIENTATION

-ST: STRAIGHT

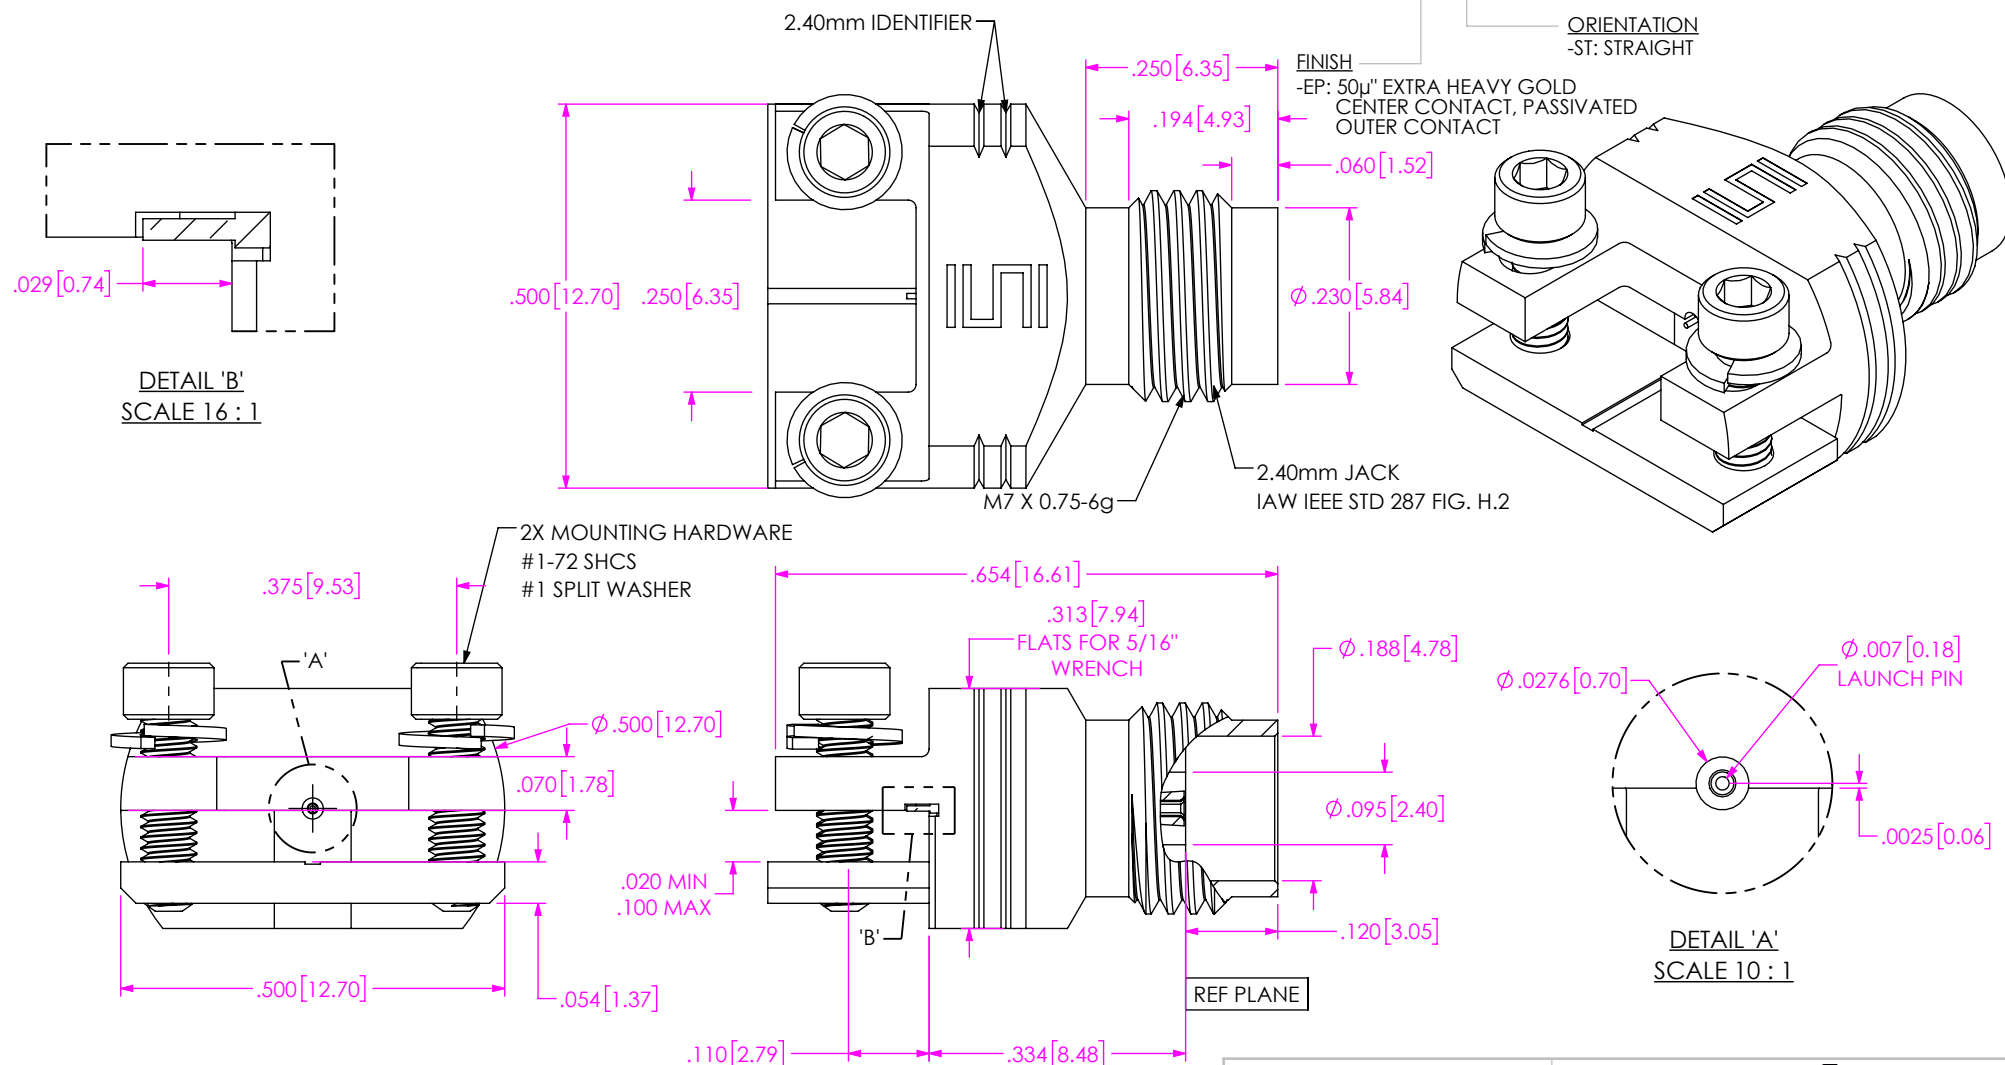

NOTES:

2. THIS IS A GENERAL FOOTPRINT AND IS NOT OPTIMIZED FOR ELECTRICAL PERFORMANCE, CONTACT SIG@SAMTEC.COM FOR ASSISTANCE WITH ELECTRICAL LAYOUT.

PROPRIETARY NOTE

THIS DOCUMENT CONTAINS CONFIDENTIAL AND PROPRIETARY INFORMATION AND ALL DESIGN, MANUFACTURING, REPRODUCTION, USE, PATENT RIGHTS AND SALES RIGHTS ARE EXPRESSLY RESERVED BY SAMTEC, INC. THIS DOCUMENT SHALL NOT BE DISCLOSED, IN WHOLE OR PART, TO ANY UNAUTHORIZED PERSON OR ENTITY NOR REPRODUCED, TRANSFERRED OR INCORPORATED IN ANY OTHER PROJECT IN ANY MANNER WITHOUT THE EXPRESS WRITTEN CONSENT OF SAMTEC, INC.

MATERIAL: DO NOT SCALE DRAWING
SHEET SCALE: 6:1
BODY, BUSHING & SCREW: STAINLESS STEEL
SOCKET: BeCu COPPER ALLOY
MOUNTING HARDWARE: STAINLESS STEEL


samtec

520 PARK EAST BLVD, NEW ALBANY, IN 47150
PHONE: 812-944-6733 FAX: 812-948-5047
e-Mail: info@SAMTEC.com code: 55322

DESCRIPTION:	2.40MM JACK EDGE LAUNCH WIDE
--------------	------------------------------

DWG. NO. 240-J-P-XX-ST-ELW-01-X

BY: SCOTT G	7/28/2025	SHEET 1 OF 2
-------------	-----------	--------------

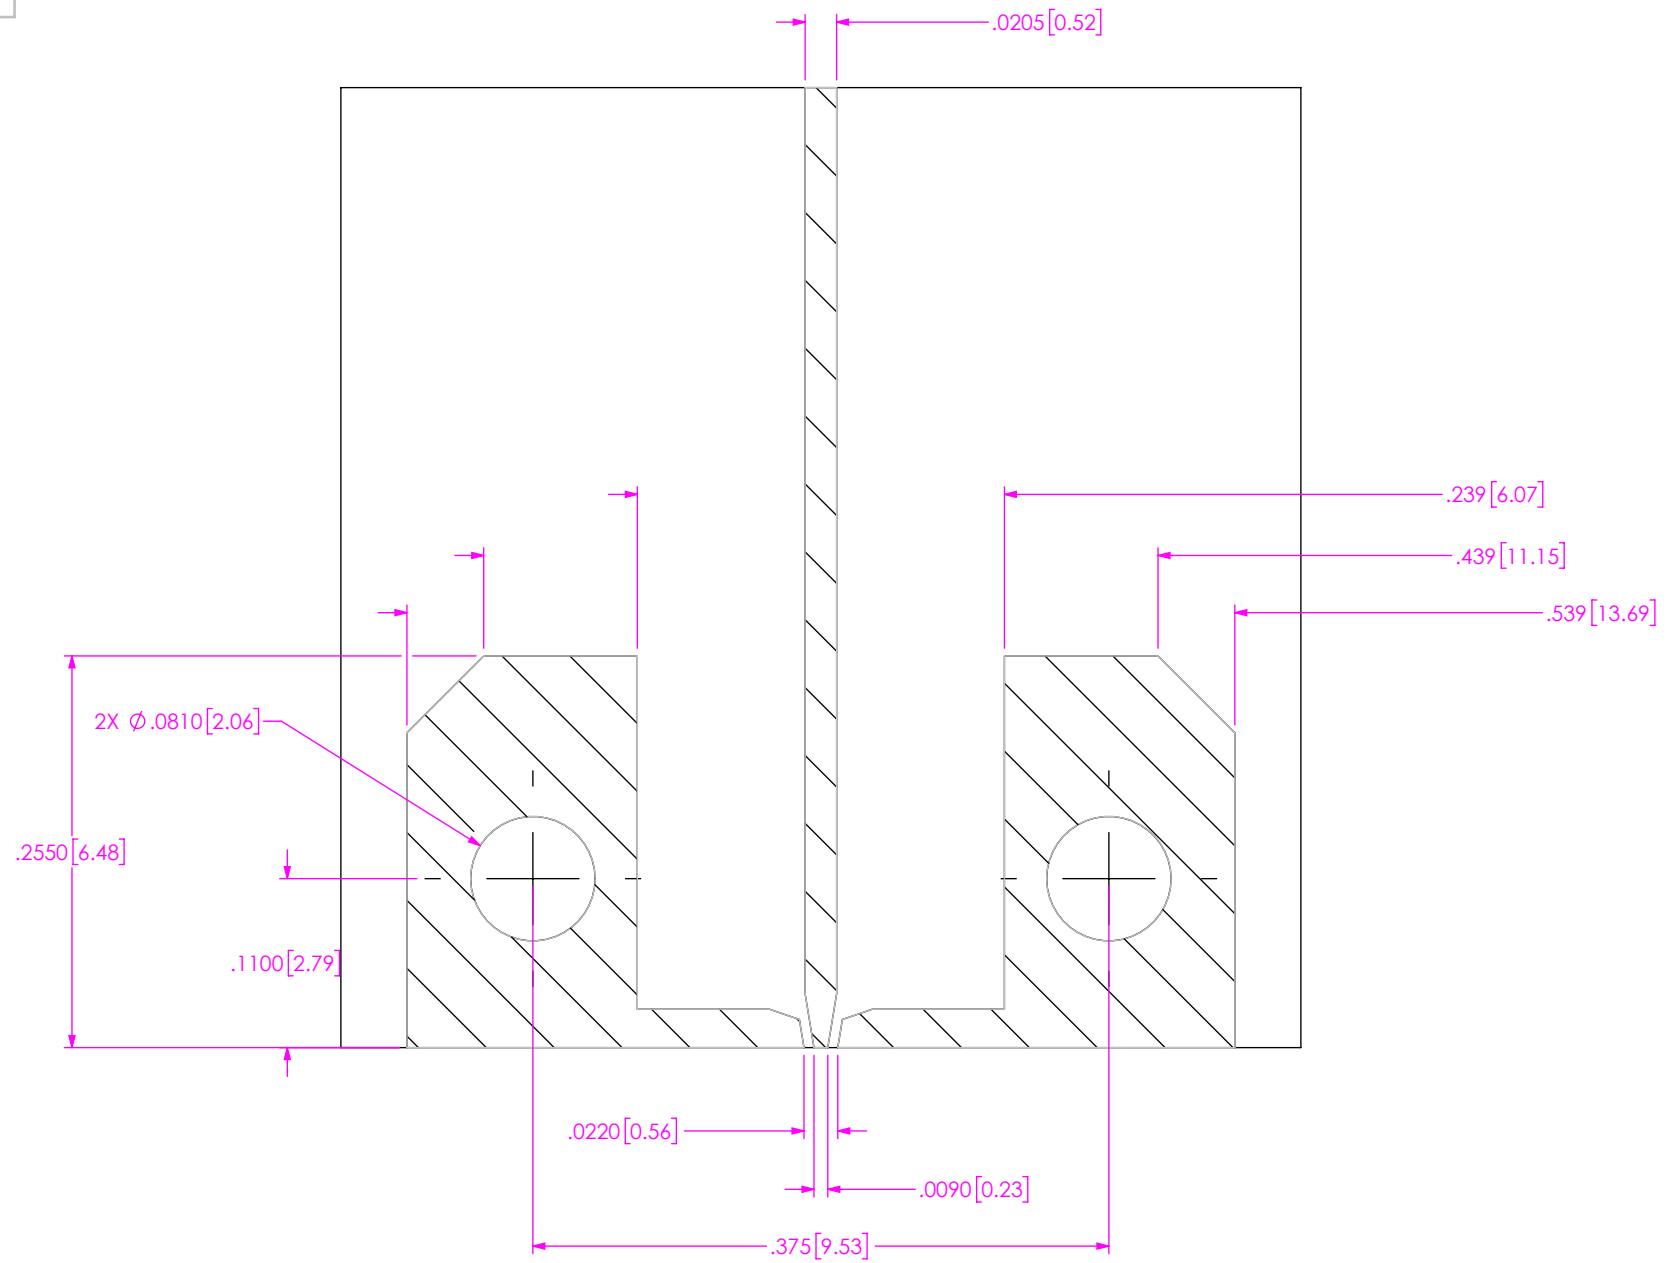

PROPRIETARY NOTE
THIS DOCUMENT CONTAINS CONFIDENTIAL AND PROPRIETARY INFORMATION AND ALL DESIGN, MANUFACTURING, REPRODUCTION, USE, PATENT RIGHTS AND SALES RIGHTS ARE EXPRESSLY RESERVED BY SAMTEC, INC. THIS DOCUMENT SHALL NOT BE DISCLOSED, IN WHOLE OR PART, TO ANY UNAUTHORIZED PERSON OR ENTITY NOR REPRODUCED, TRANSFERRED OR INCORPORATED IN ANY OTHER PROJECT IN ANY MANNER WITHOUT THE EXPRESS WRITTEN CONSENT OF SAMTEC, INC.

samtec

520 PARK EAST BLVD, NEW ALBANY, IN 47150
PHONE: 812-944-6733 FAX: 812-948-5047
e-Mail: info@SAMTEC.com code: 55322

DO NOT SCALE DRAWING

DESCRIPTION:
2.40MM JACK EDGE LAUNCH WIDE

DWG. NO.
240-J-P-XX-ST-ELW-01-X

BY: SCOTT G 7/28/2025 SHEET 2 OF 2

SHEET SCALE: 8:1